


ACOUSTILAY ABOVE MAXI 60 CEILING			
	AIRBORNE DnT'w + Ctr (dB)		IMPACT L'nT,w (dB)
Acoustilay 8 - without board	58	52	30

IN ALL NON-DOMESTIC ENVIRONMENTS, SUCH AS OFFICES, HOSPITALS AND SCHOOLS, IT IS RECOMMENDED THAT ACOUSTILAY MDF IS INSTALLED ONTO THE ACOUSTILAY REGARDLESS OF THE FLOOR FINISH

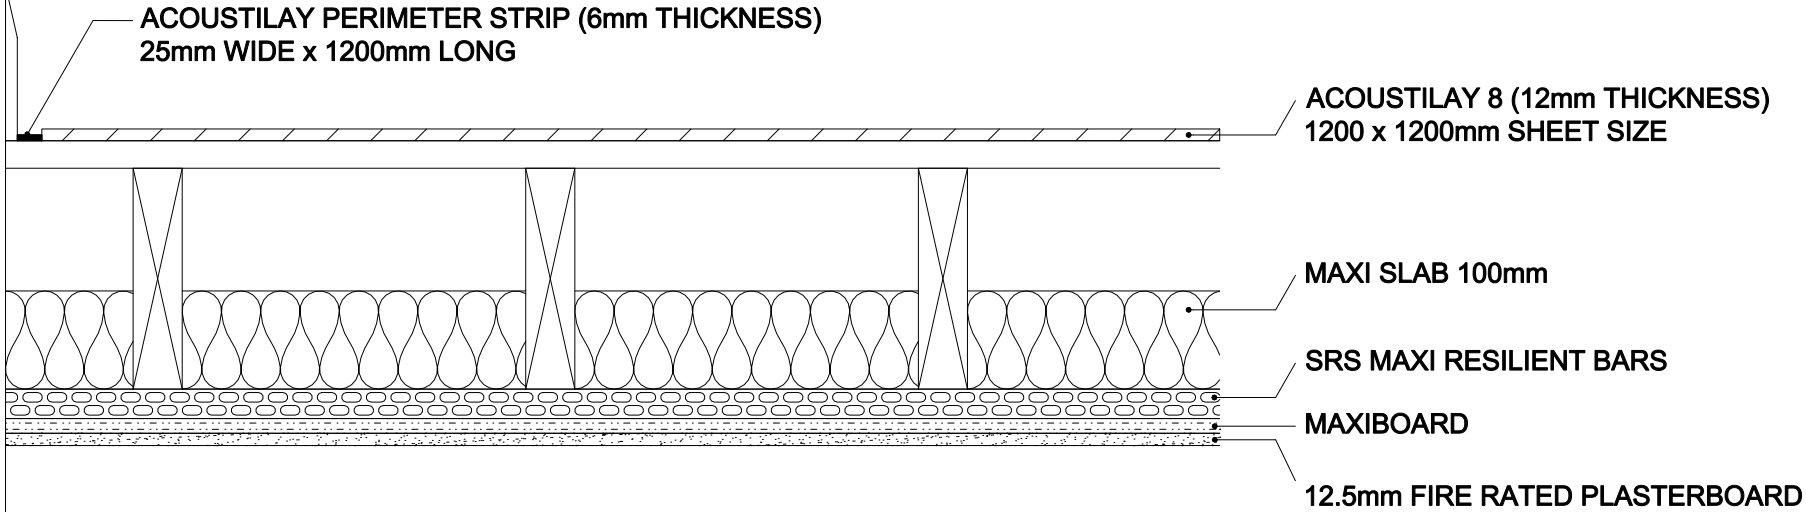

SOUND REDUCTION SYSTEMS
ACOUSTILAY ABOVE MAXI 60 CEILING