


ACOUSTILAY ABOVE MAXI 60 CEILING		
	AIRBORNE DnT,w + Ctr (dB)	IMPACT L'nT,w (dB)
Acoustilay 8 - without board	58	52

IN ALL NON-DOMESTIC ENVIRONMENTS, SUCH AS OFFICES, HOSPITALS AND SCHOOLS, IT IS RECOMMENDED THAT ACOUSTILAY MDF IS INSTALLED ONTO THE ACOUSTILAY REGARDLESS OF THE FLOOR FINISH

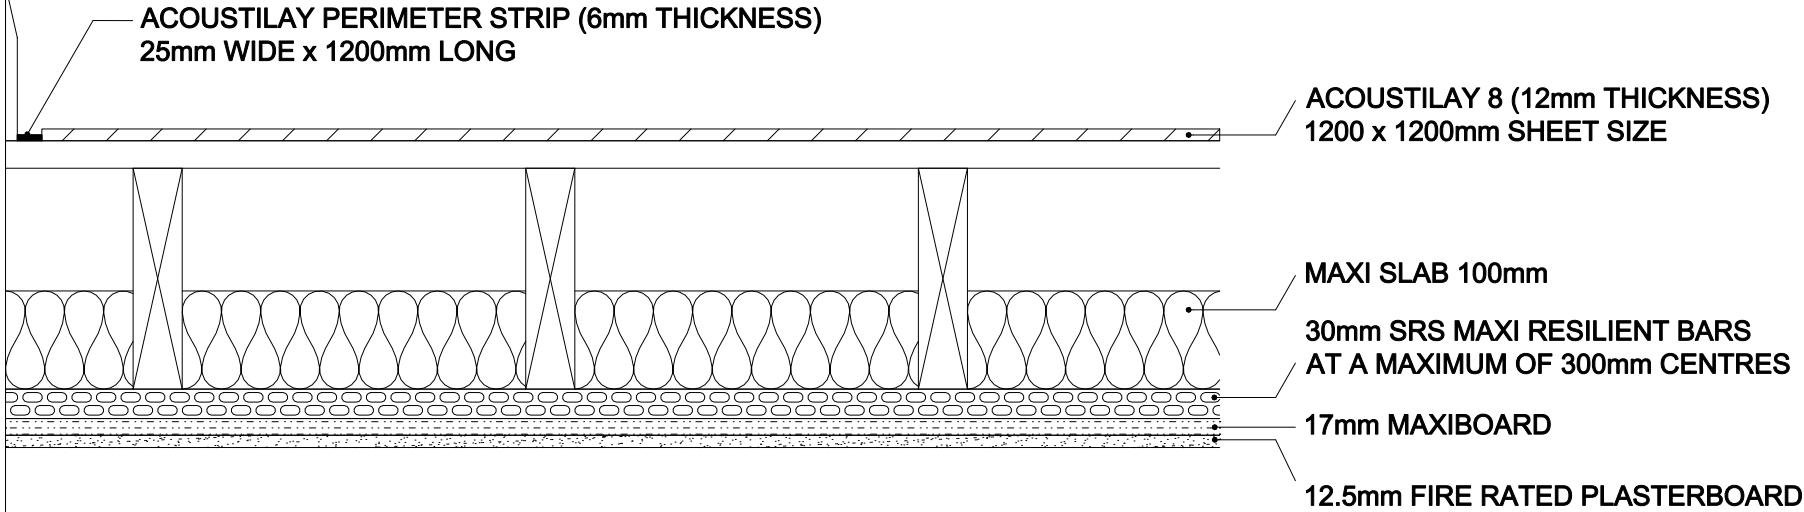

**SOUND REDUCTION SYSTEMS
ACOUSTILAY ABOVE MAXI 60 CEILING**