


ACOUSTILAY TILEMAT ON A CONCRETE FLOOR	
	IMPACT ΔL_w (dB)
Acoustilay Tilemat	19dB
Acoustilay Tilemat with ceramic tiles	17dB

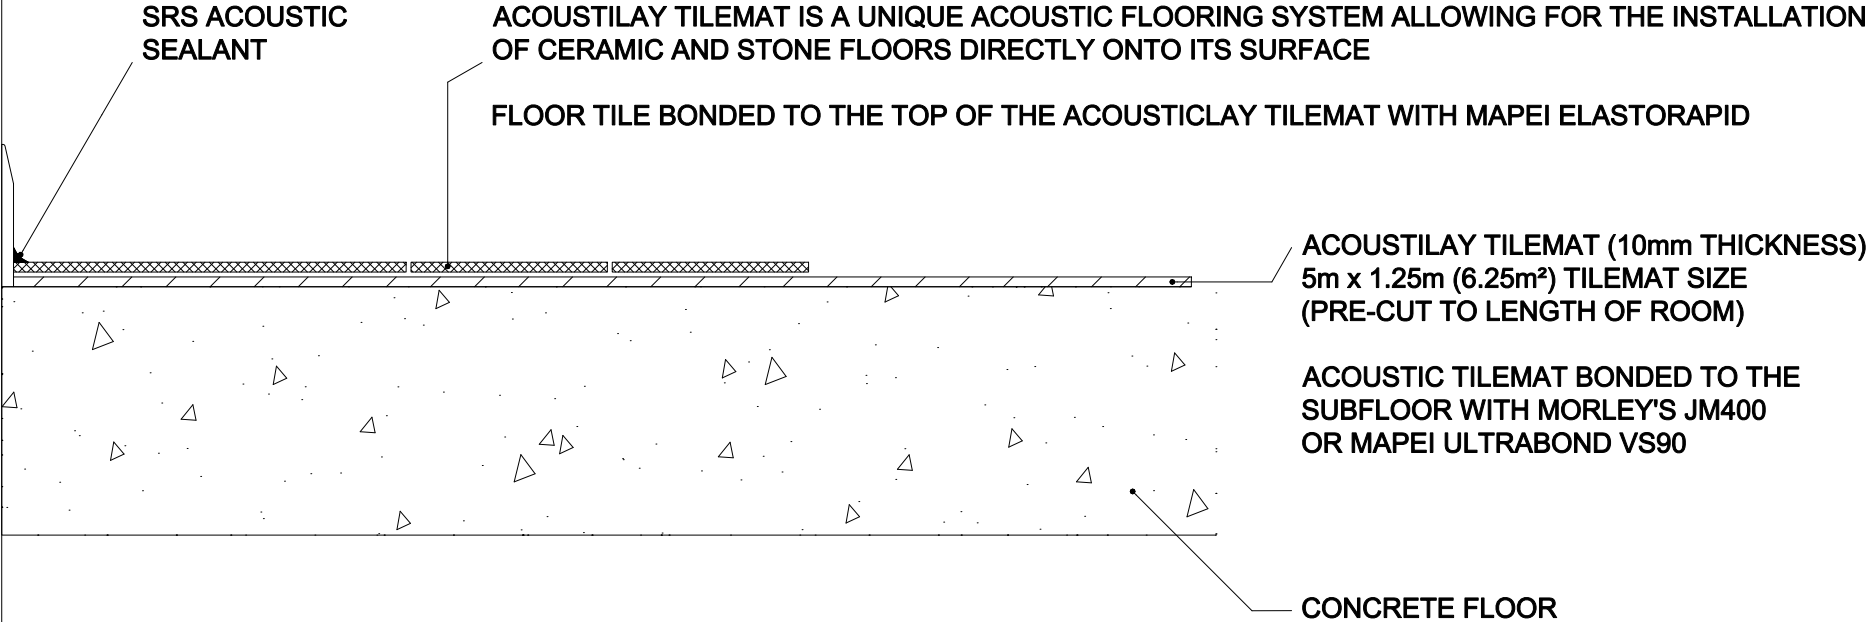

**SOUND REDUCTION SYSTEMS
ACOUSTILAY TILEMAT ON A CONCRETE FLOOR**