


ACOUSTILAY WITH LATH AND PLASTER CEILING			
	AIRBORNE DnT'w + Ctr (dB)		IMPACT L'nT,w (dB)
With Acoustilay 15 - without board	52	45	43
With Acoustilay 15 - with board	-	-	57

IN ALL NON-DOMESTIC ENVIRONMENTS, SUCH AS OFFICES, HOSPITALS AND SCHOOLS, IT IS RECOMMENDED THAT ACOUSTILAY MDF IS INSTALLED ONTO THE ACOUSTILAY REGARDLESS OF THE FLOOR FINISH

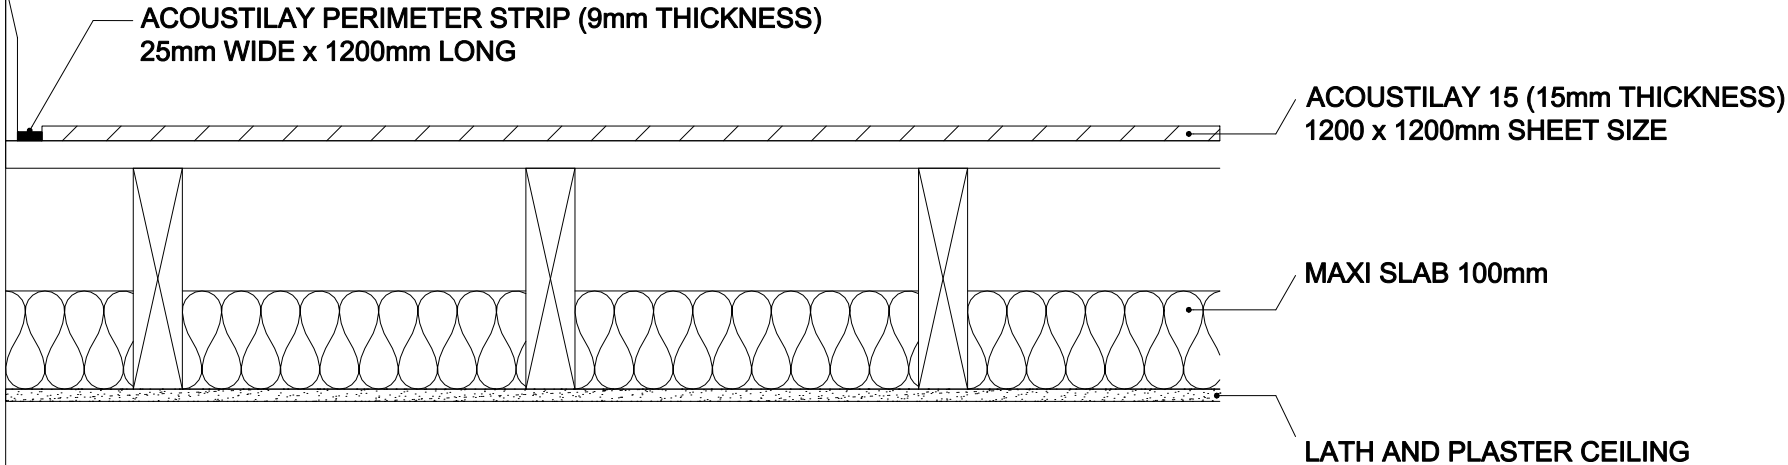

**SOUND REDUCTION SYSTEMS  
ACOUSTILAY WITH LATH AND PLASTER CEILING**