


MAXIDECK INSTALLATION	IMPACT		IMPACT
	DnT,w	DnT,w + Ctr	L'nT,w
Above double boarded ceiling	50 dB	44 dB	61 dB
BS EN ISO 140 Part 4 and rated to BS EN ISO 717 Parts 1&7 test results: Airborne test number: 1402-1, Impact test number: 1402-2			

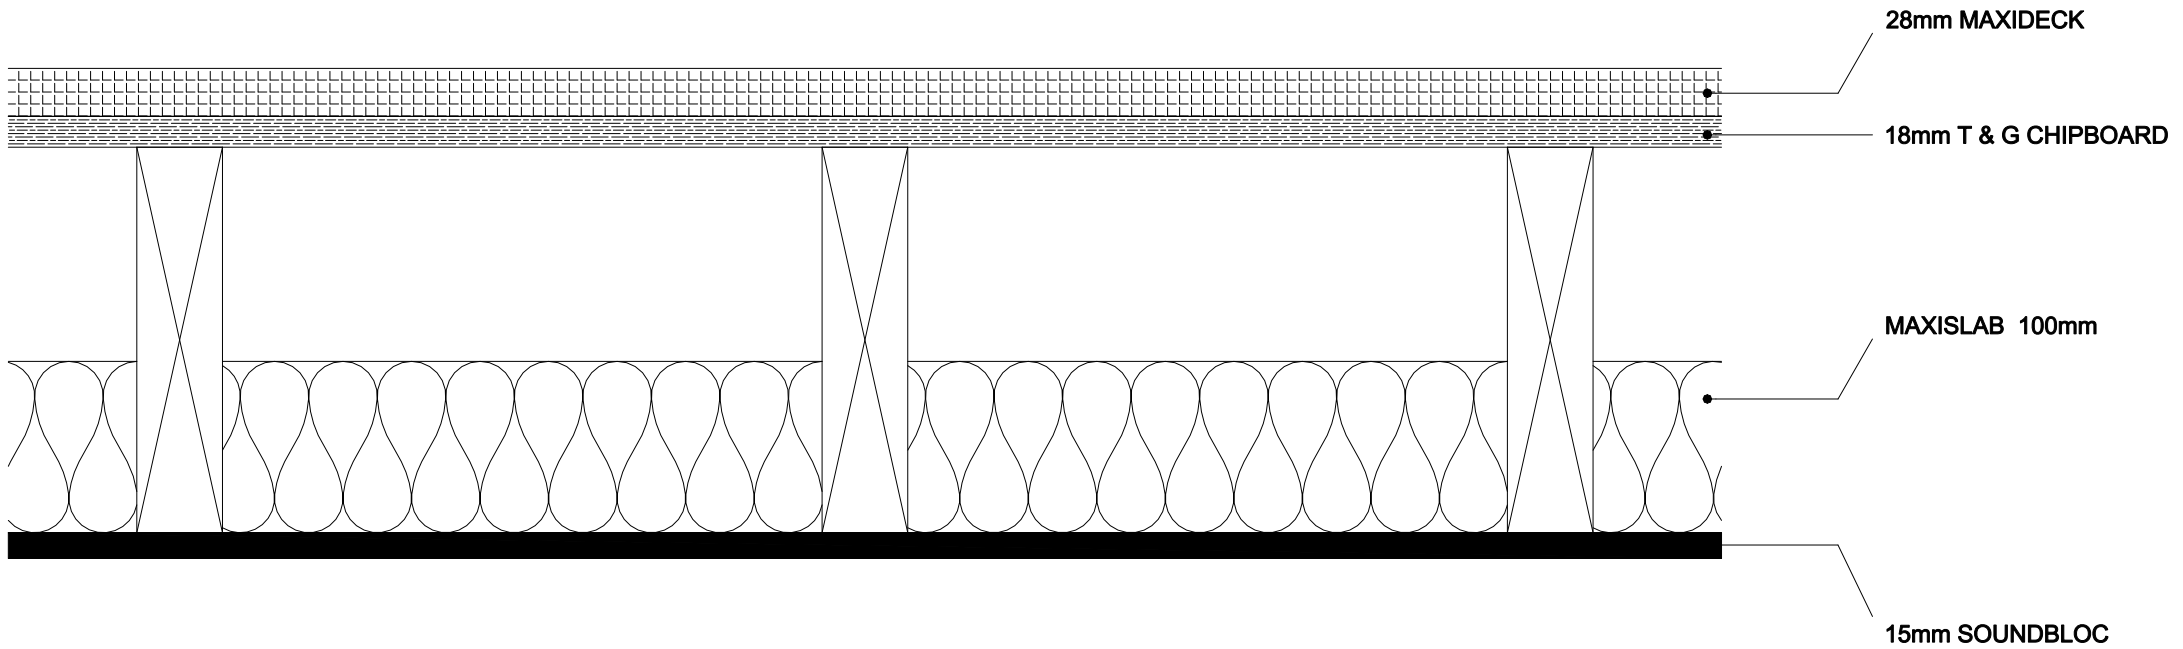

**SOUND REDUCTION SYSTEMS  
MAXIDECK  
DIRECTLY FIXED CEILING**