


MAXIDECK INSTALLATION	IMPACT		IMPACT
	DnT,w	DnT,w + Ctr	L'nT,w
Above double boarded ceiling on resilient bars	60 dB	52 dB	52 dB
BS EN ISO 140 Part 4 and rated to BS EN ISO 717 Parts 1&7 test results: Airborne test number: 1402-1, Impact test number: 1402-2			

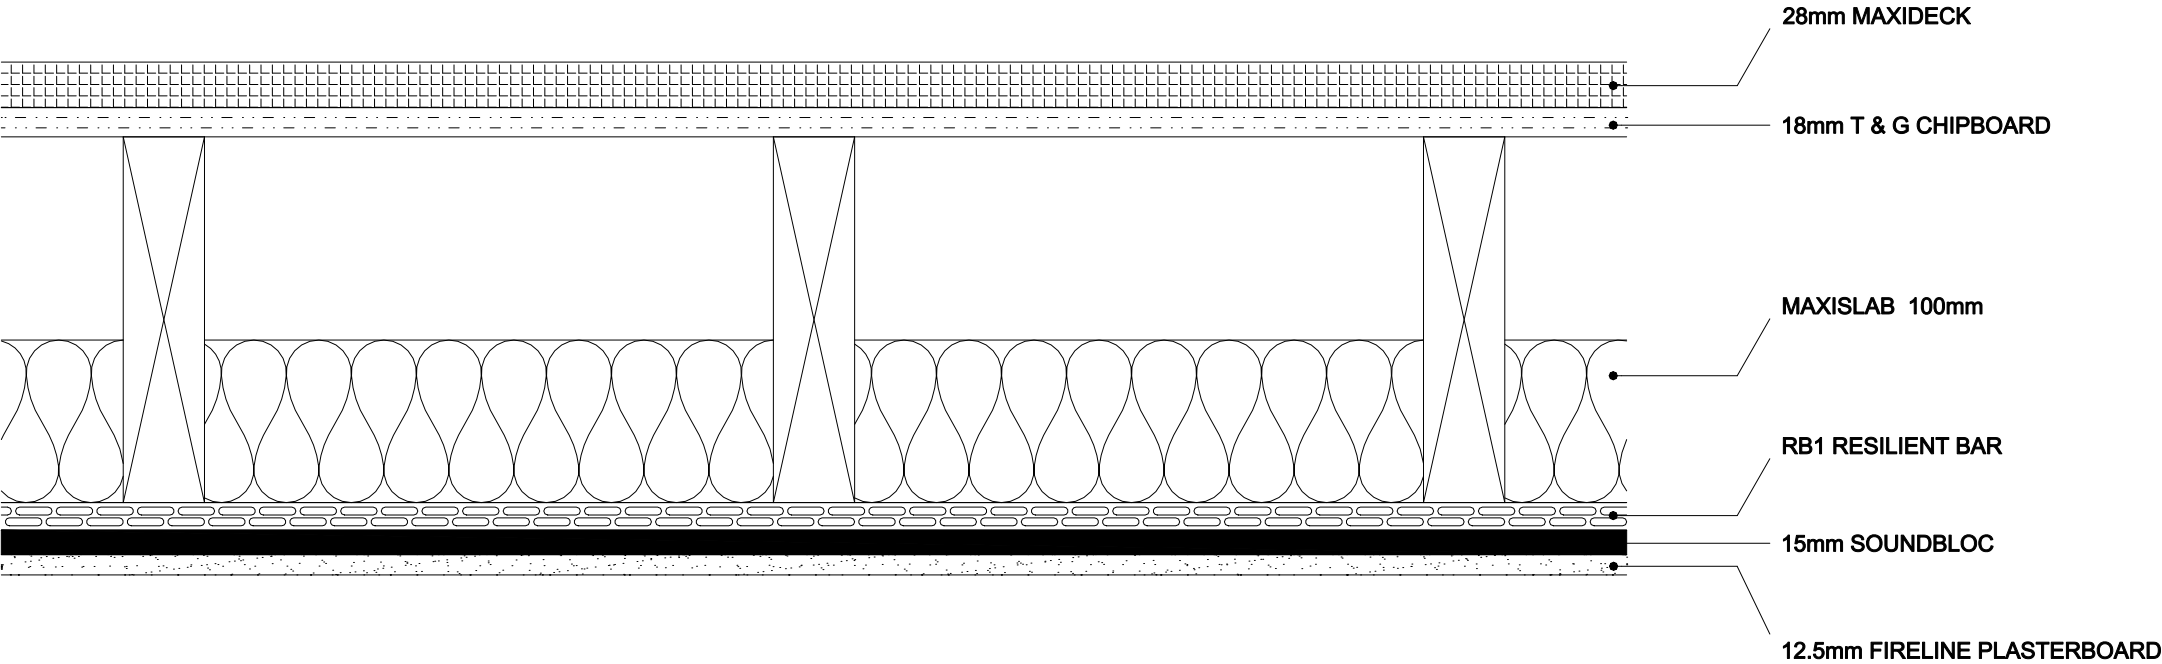

**SOUND REDUCTION SYSTEMS
MAXIDECK
RESILIENTLY FIXED CEILING**